



EXHIBIT B

ANNEXATION AREA MAP

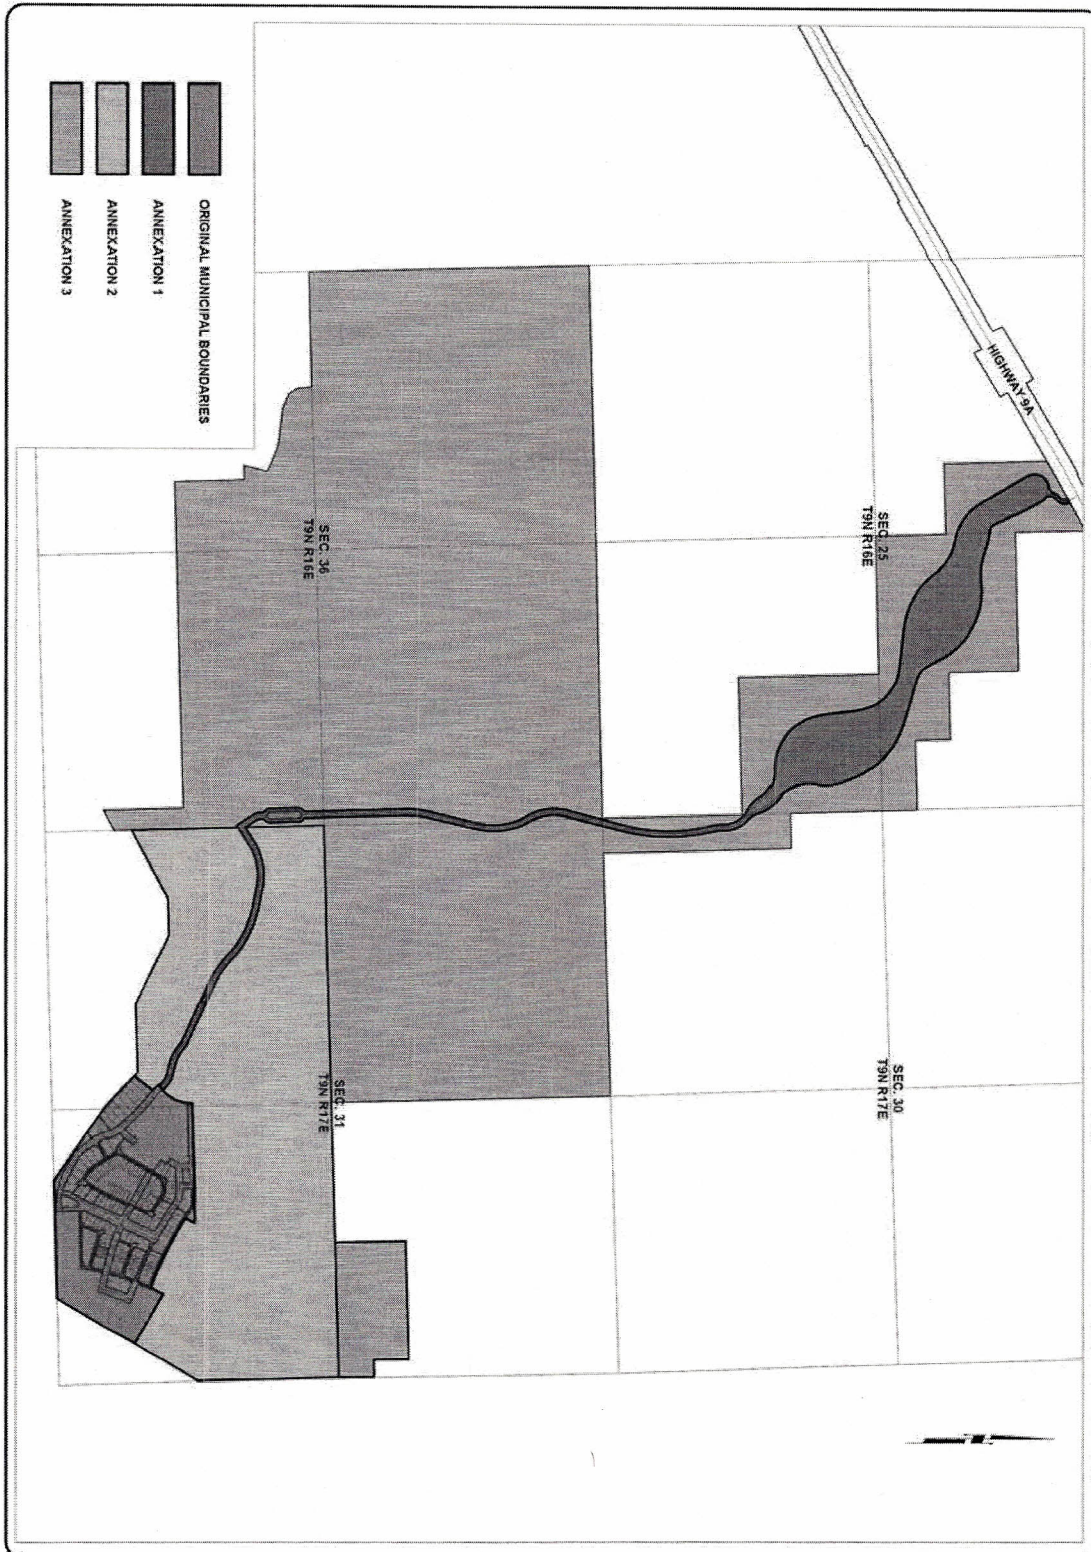

<p>10f1</p> <p><small>SHEET NUMBER</small></p>	<p>CARLTON LANDING</p> <p><small>PITTSBURGO COUNTY, OKLAHOMA</small></p> <p>ANNEXATION EXHIBIT</p>	 <p><small>Johnson & Associates, Inc. 11 E. Sheridan Ave., Suite 200 Oklahoma City, OK 73104 PH: (405) 234-1100 FAX: (405) 234-1101 www.ja.com City of Oklahoma City - File #2010-03-0010</small></p> <p><small>ENGINEERS • SURVEYORS • PLANNERS</small></p>	<table border="1" style="width: 100%; border-collapse: collapse;"> <thead> <tr> <th colspan="3" style="text-align: center; font-size: small;">REVISIONS</th> </tr> <tr> <th style="width: 10%; font-size: x-small;">NO.</th> <th style="width: 70%; font-size: x-small;">DESCRIPTION</th> <th style="width: 20%; font-size: x-small;">DATE</th> </tr> </thead> <tbody> <tr> <td> </td> <td> </td> <td> </td> </tr> </tbody> </table>	REVISIONS			NO.	DESCRIPTION	DATE												
REVISIONS																					
NO.	DESCRIPTION	DATE																			